




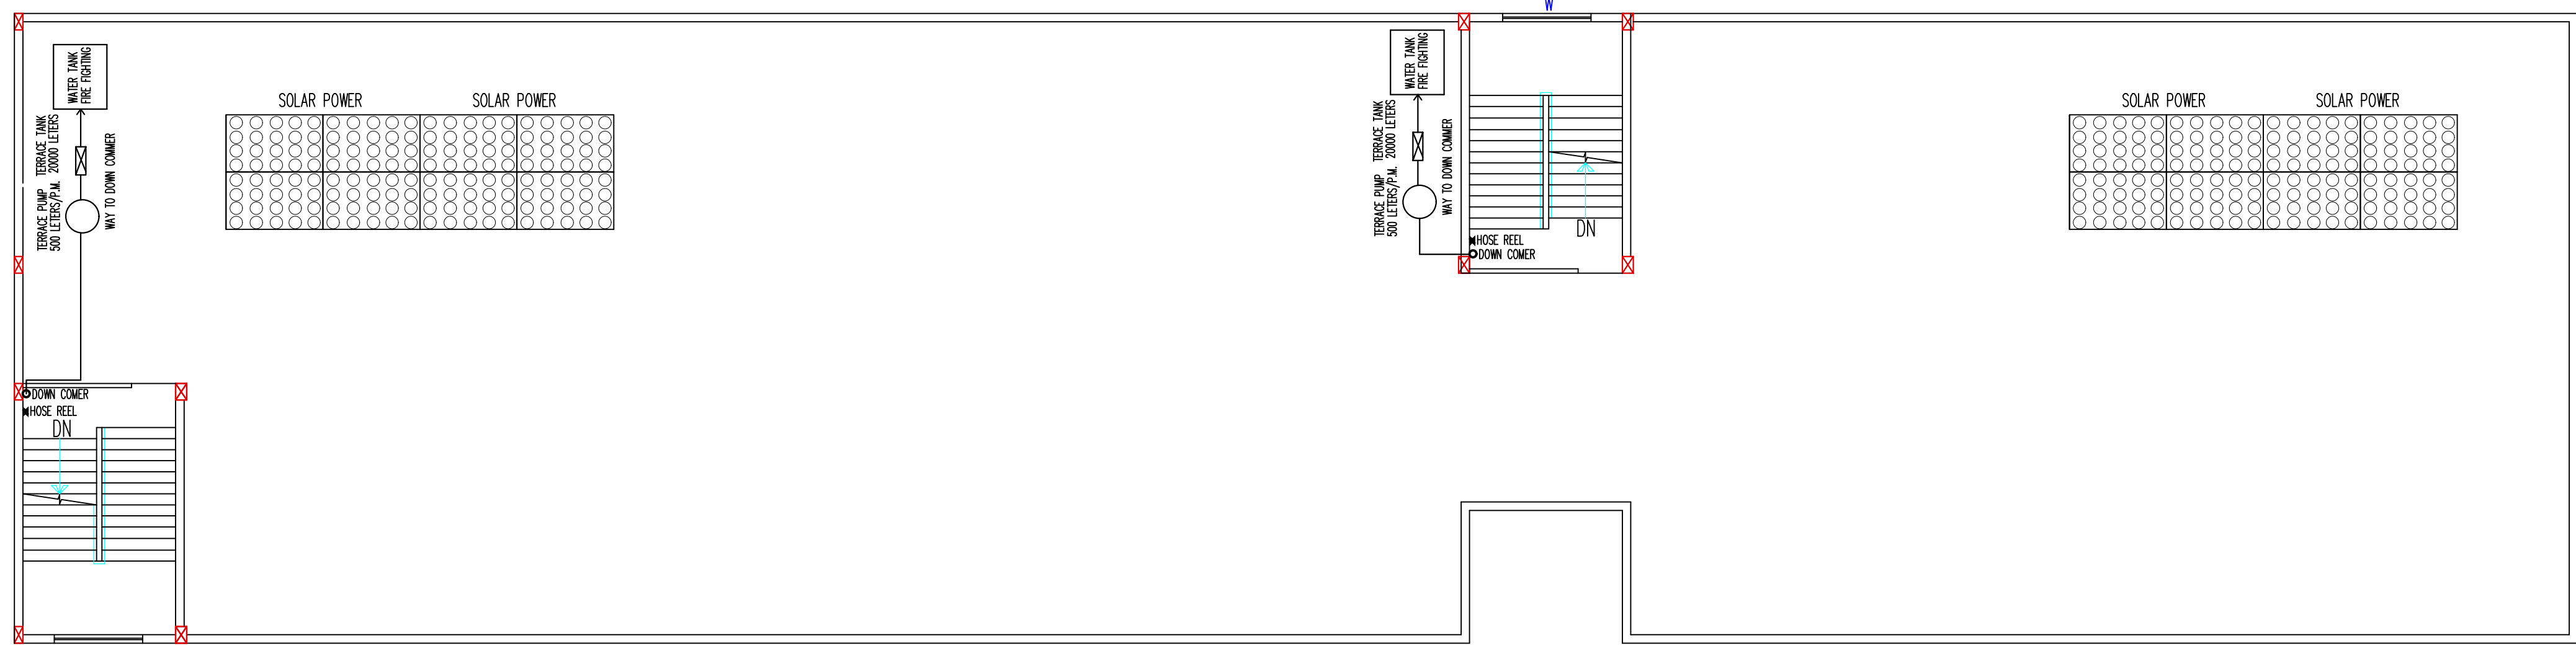


PROP. TERRACE PLAN ( 1:100 )

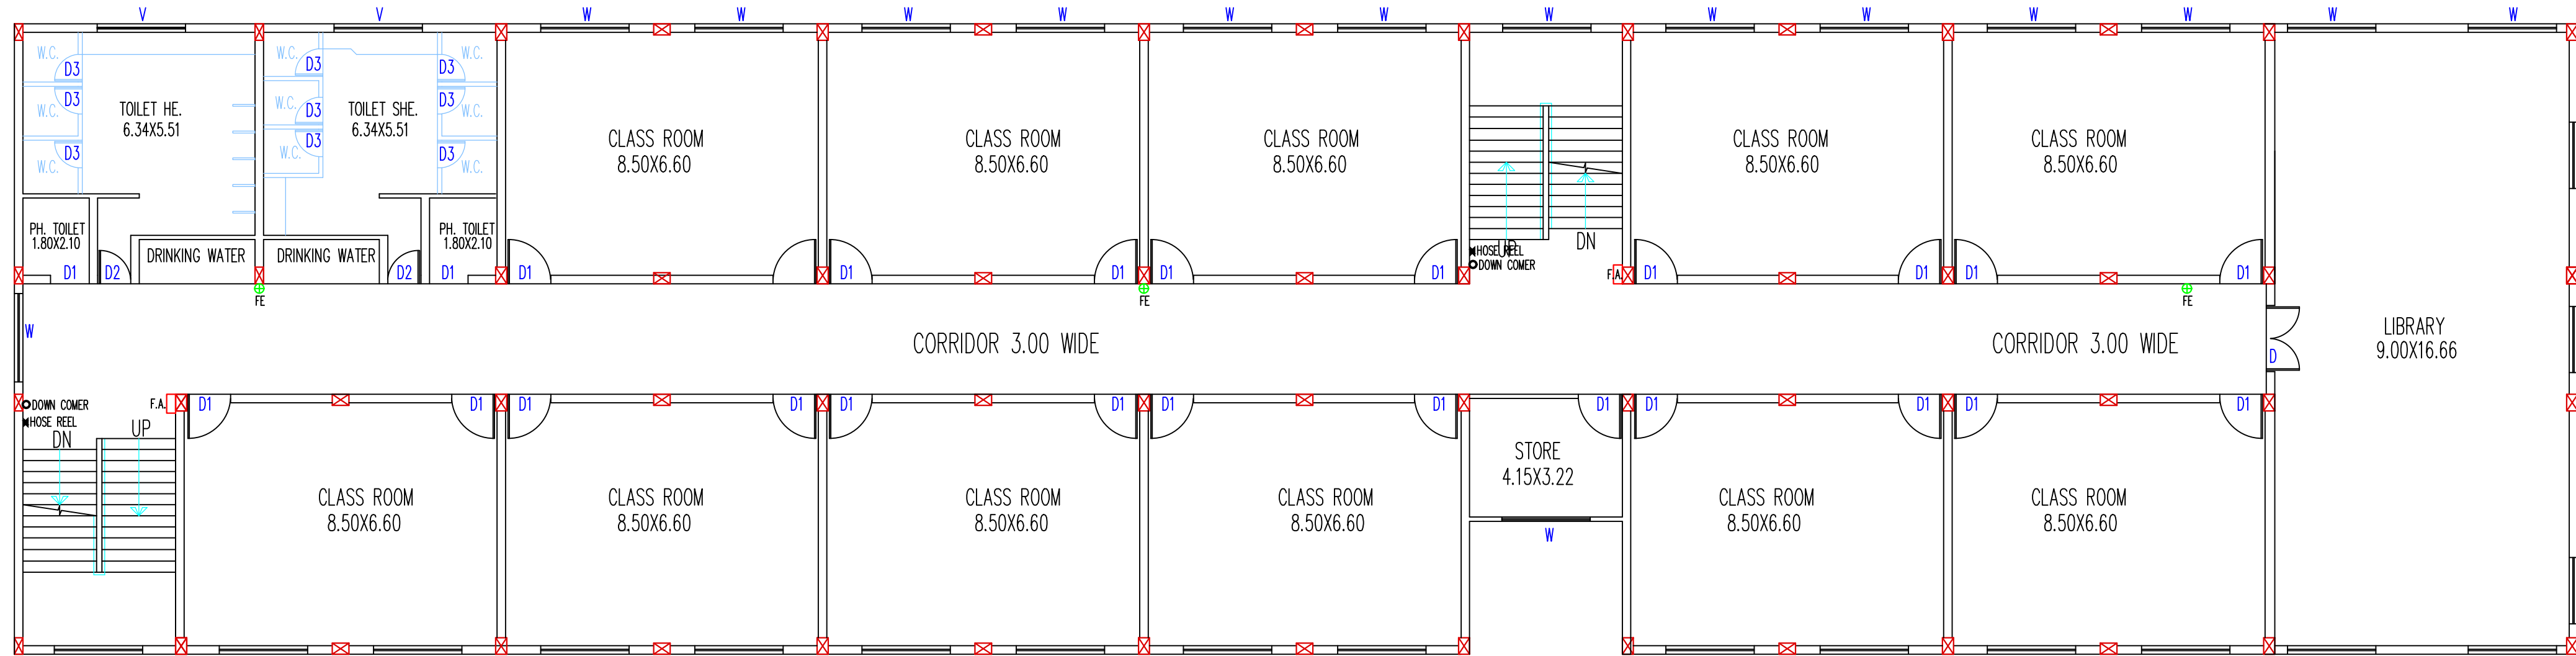

PROP. SECOND FLOOR PLAN ( 1:100 )

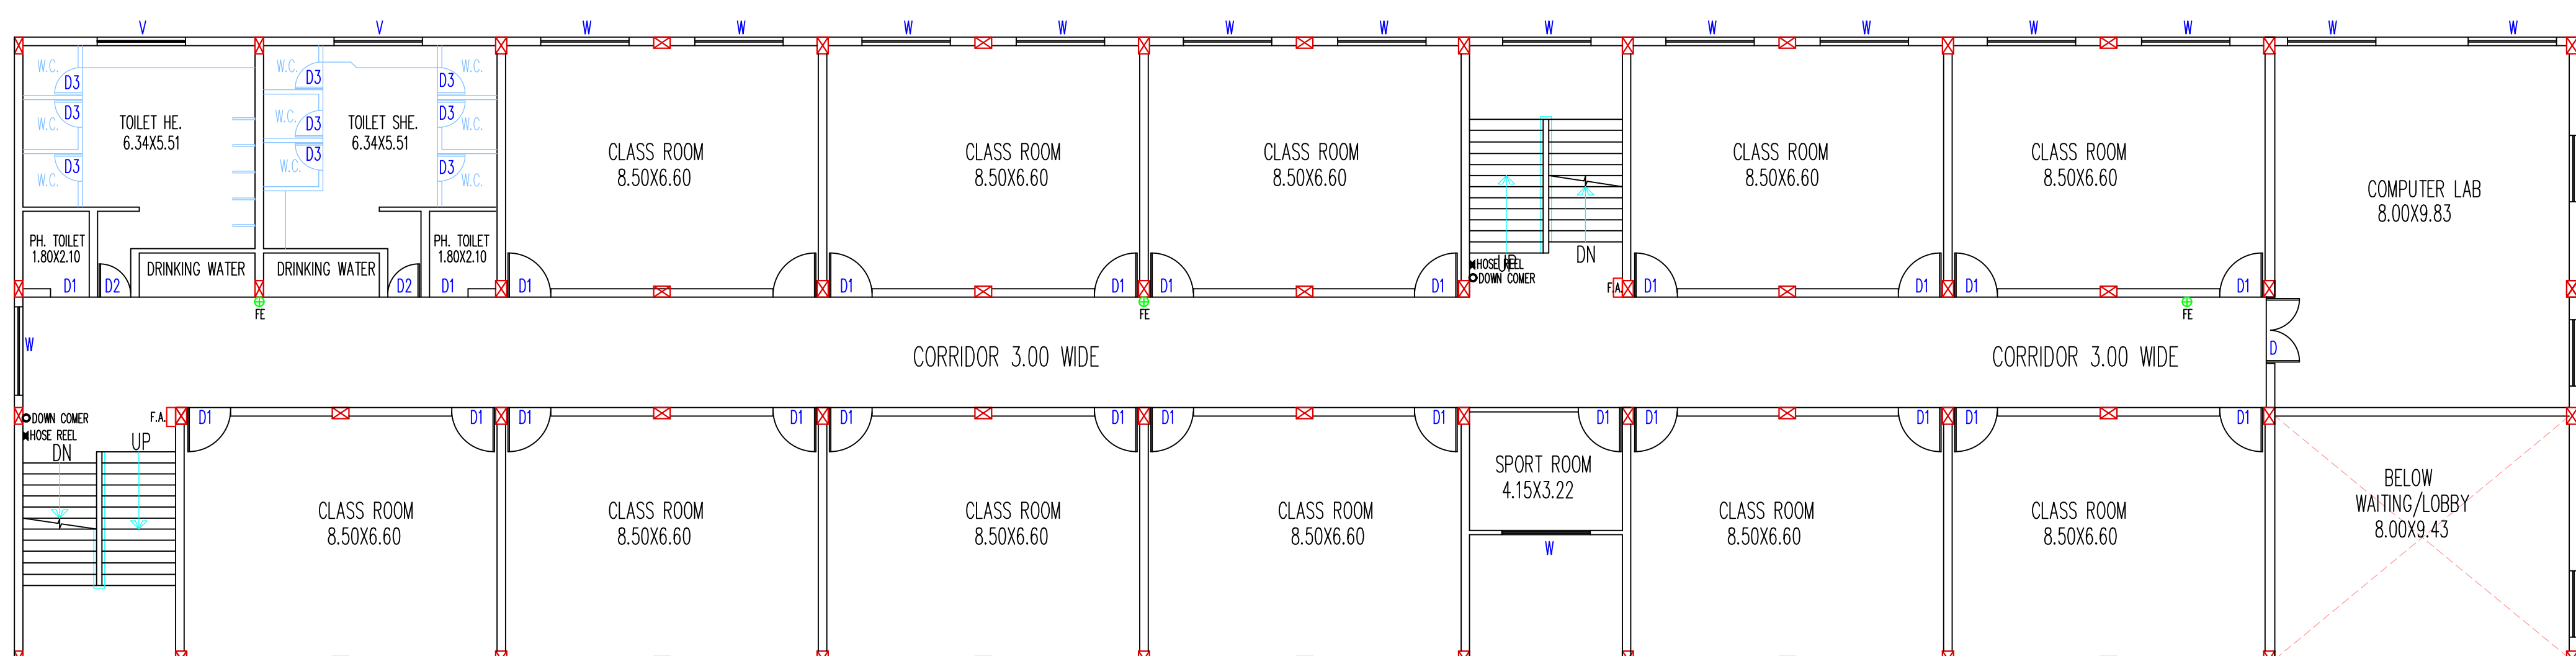


PROP. FIRST FLOOR PLAN ( 1:100 )

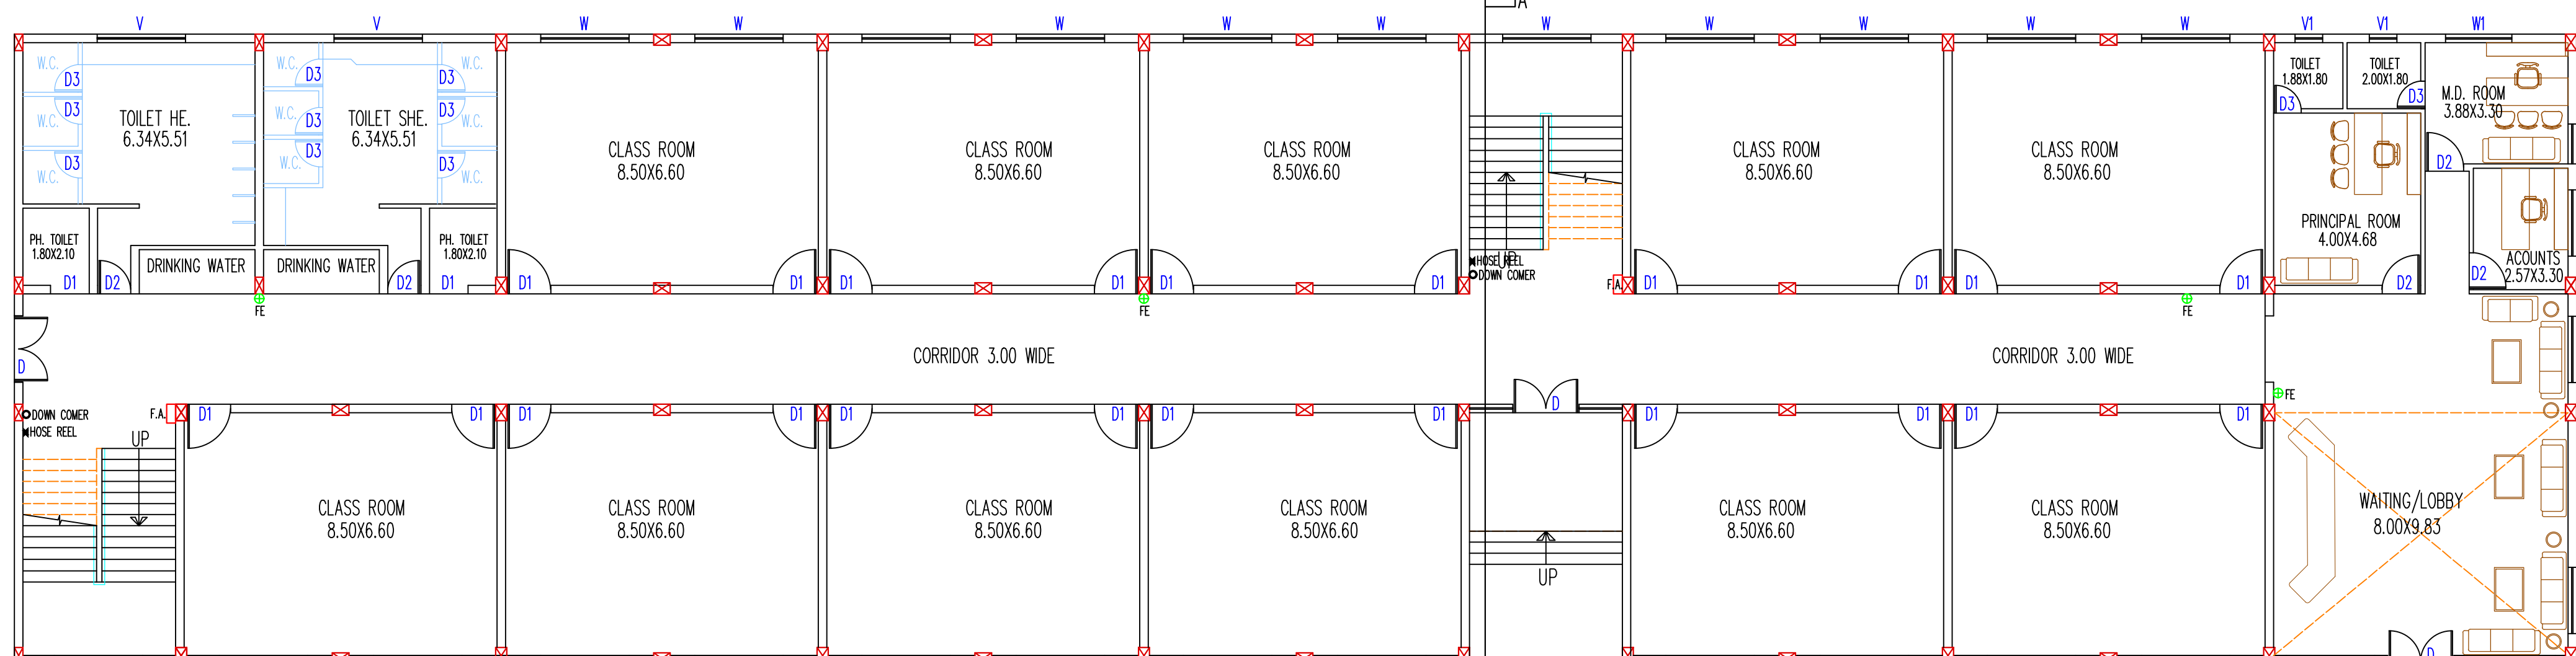


PROP. GROUND FLOOR PLAN ( 1:100 )



FRONT ELEVATION ( 1:100 )

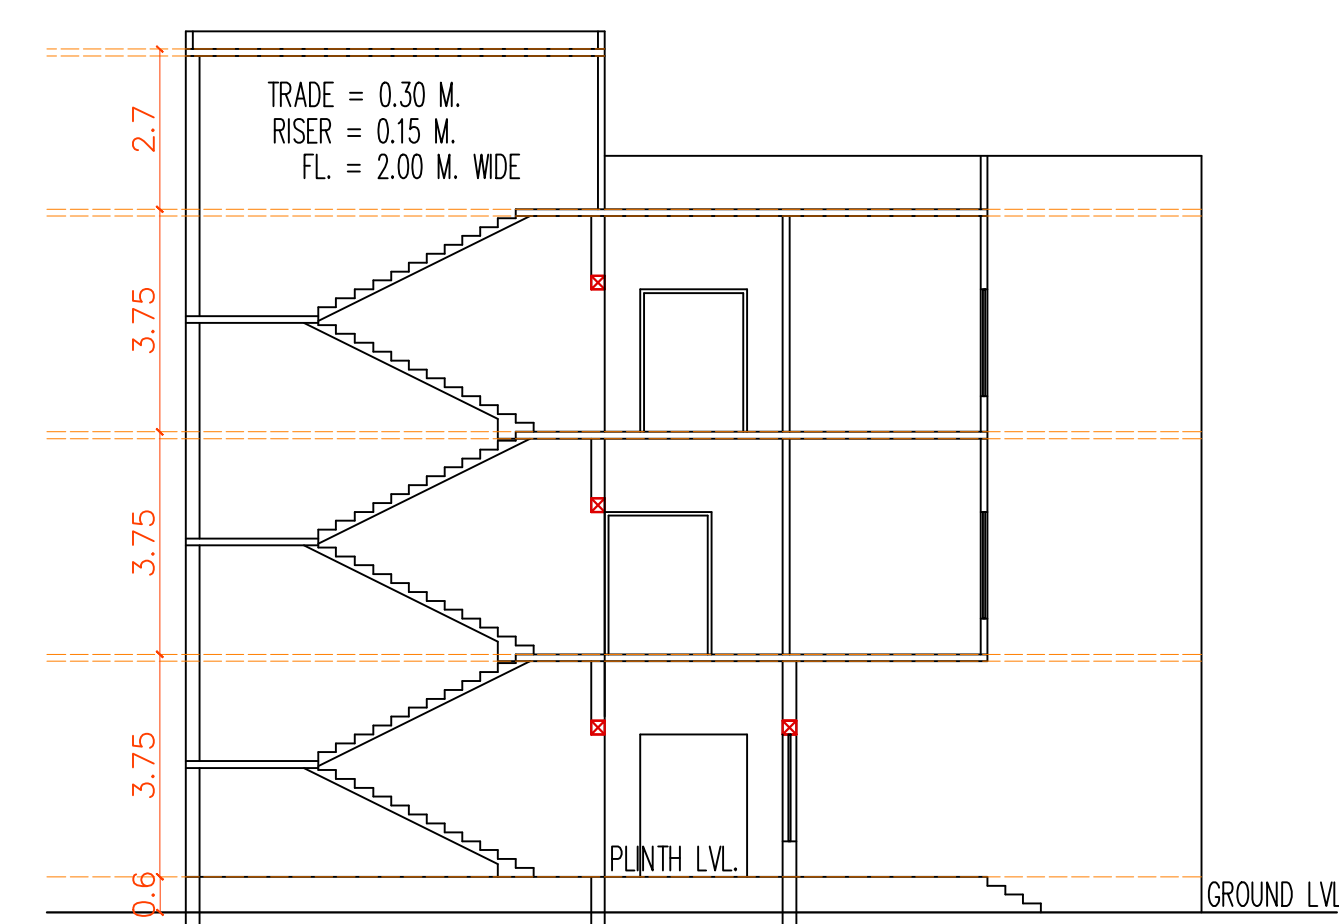


FRONT ELEVATION ( 1:100 )

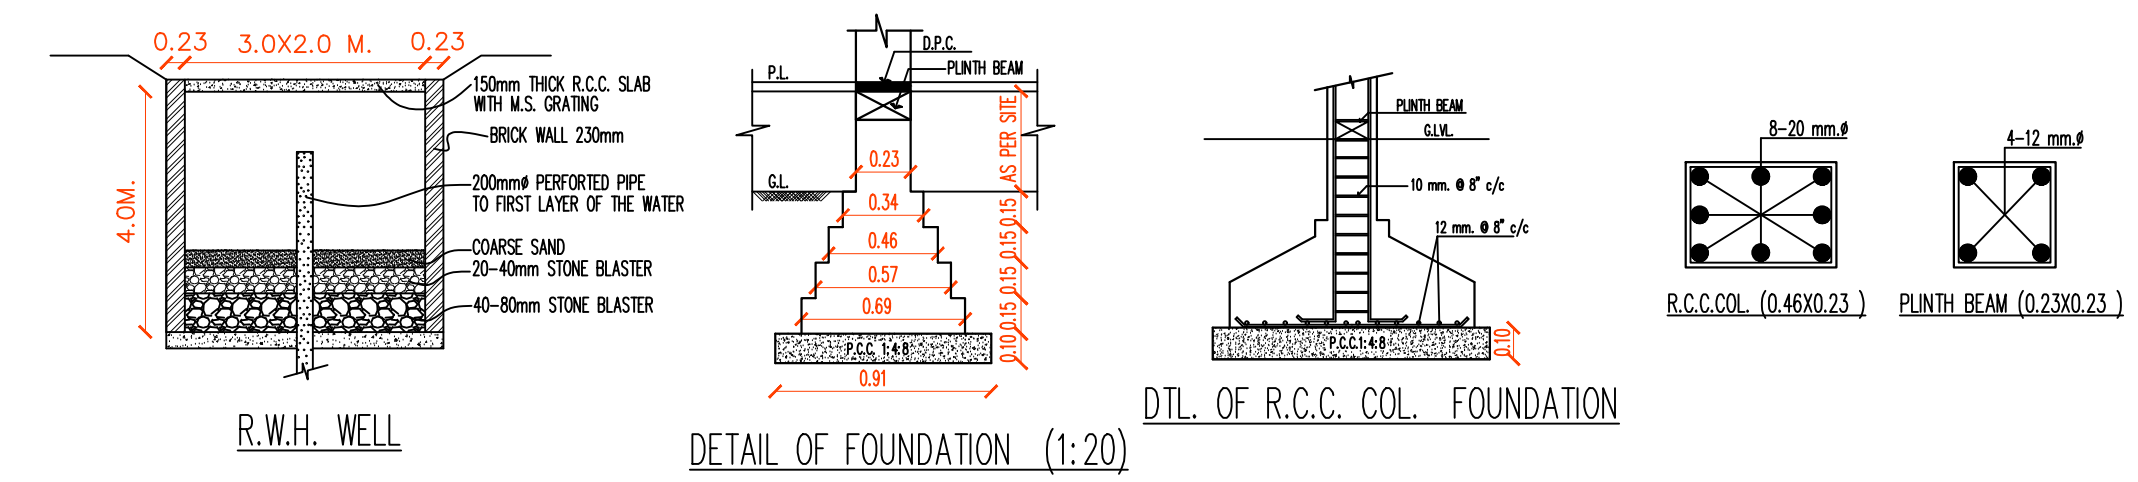


DETAIL OF FOUNDATION ( 1:20 )


DTL OF R.C.C. COL. FOUNDATION

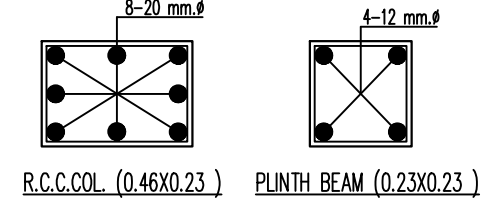

R.C.C. COL. (0.40X0.22)

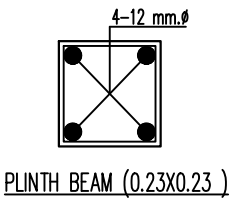


PLINTH BEAM (0.23X0.23)

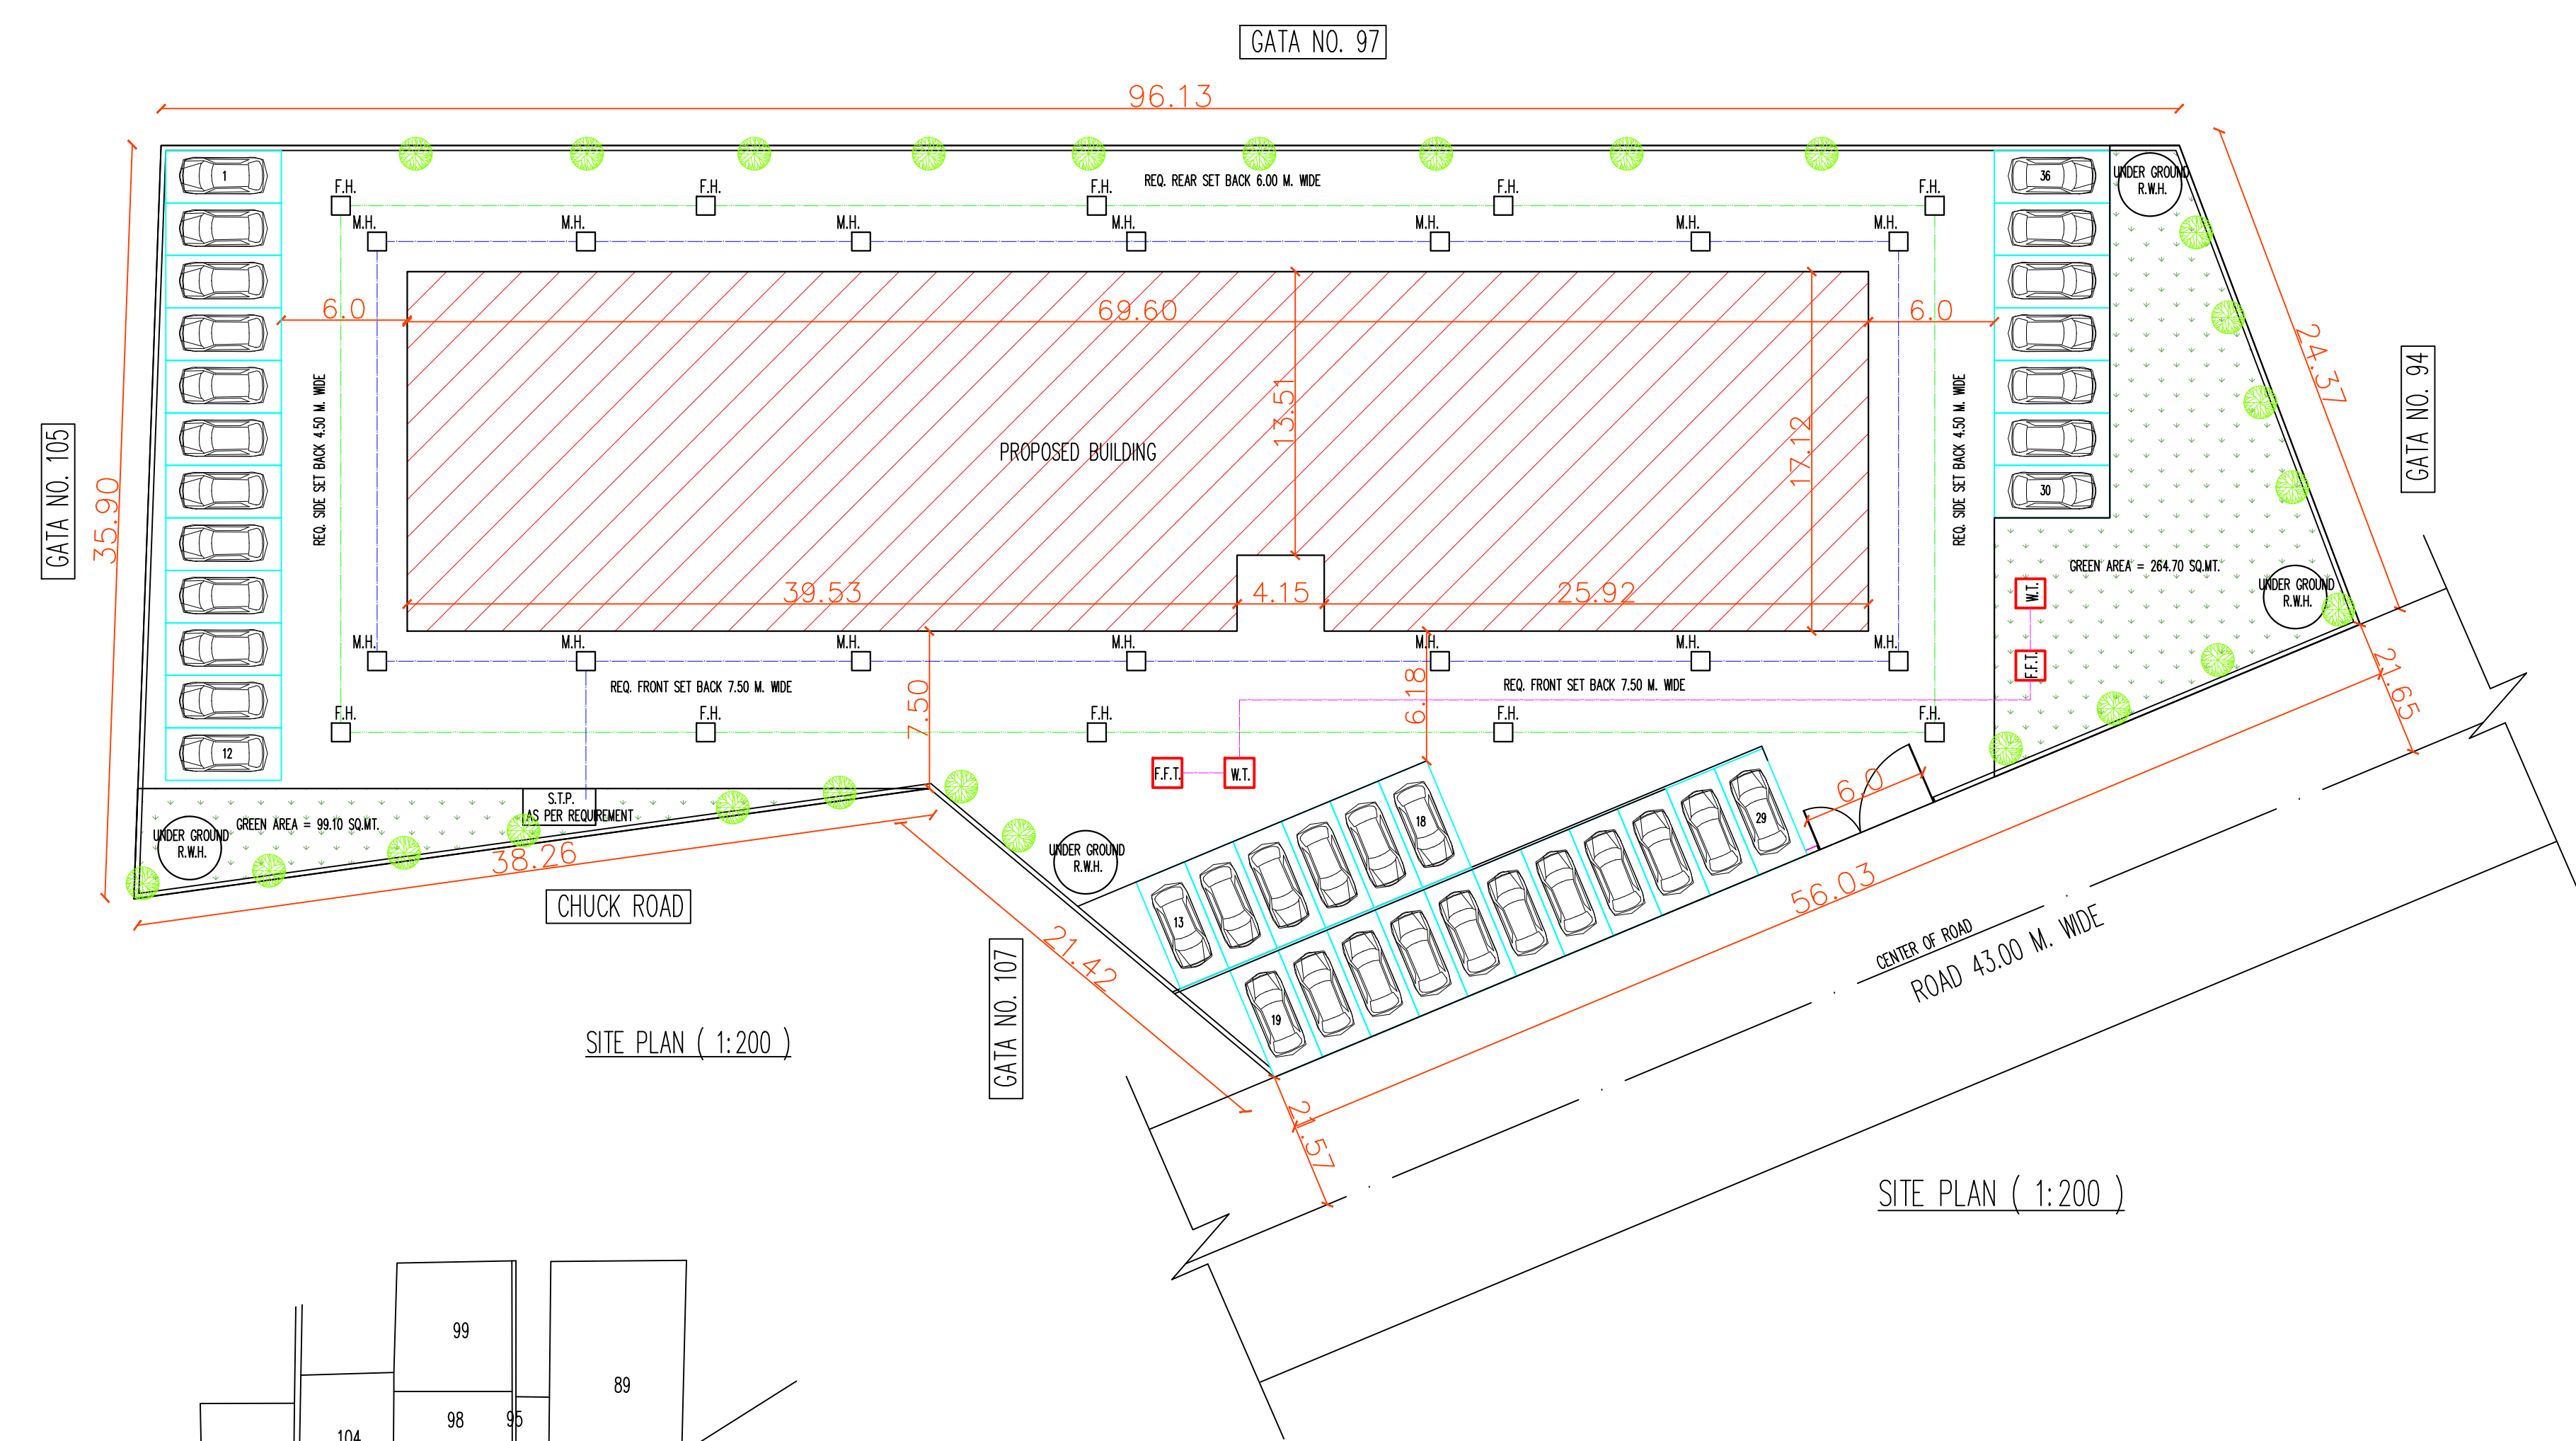

SITE PLAN ( 1:200 )

SITE PLAN ( 1:200 )

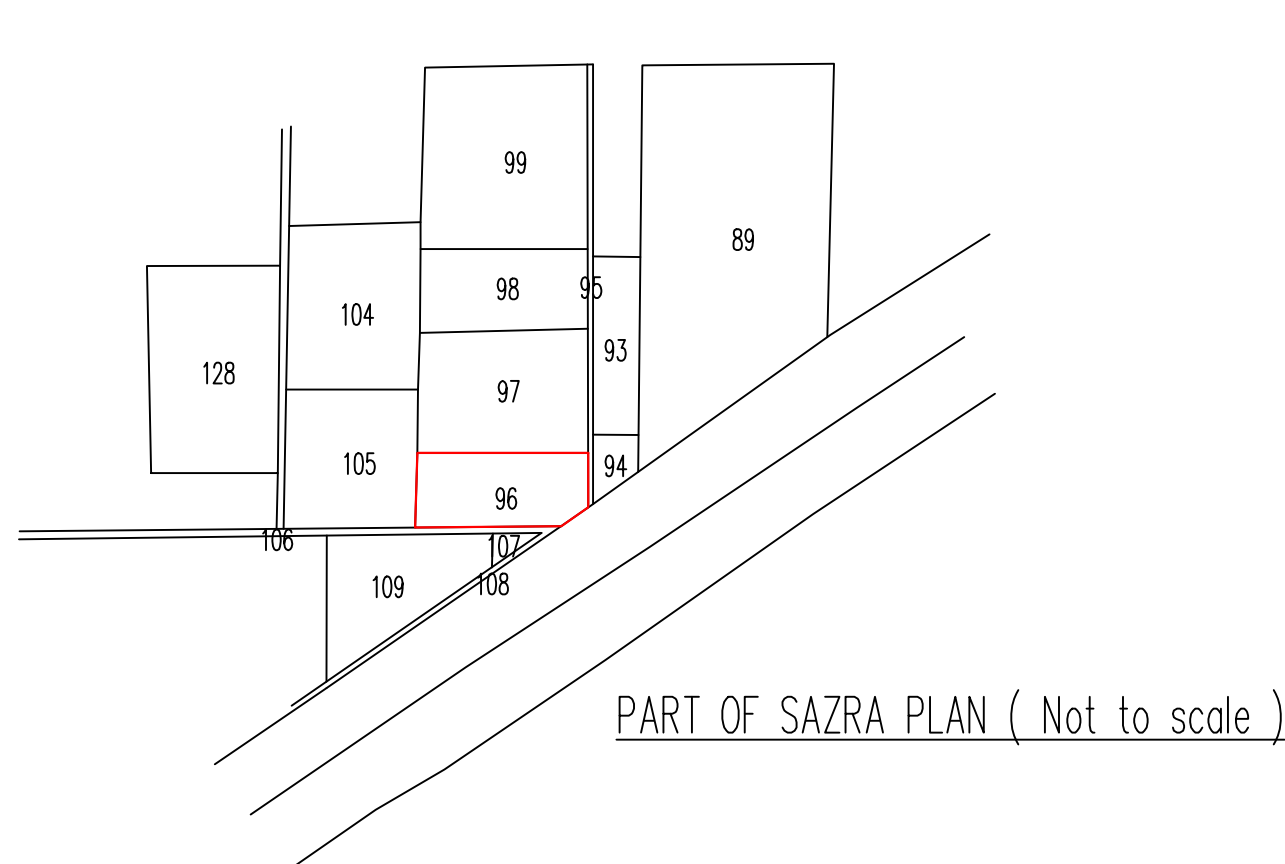

PART OF SAIZRA PLAN ( Not to scale )

FOR OFFICE USE:--

PROJECT TITLE:--

PROPOSED JUNIOR HIGH / HIGH SCHOOL BUILDING PLAN FOR SMT. MALTI DEVI MEMORIAL TRUST, 228 A JASOLI, CITY STATION ROAD, BAREILLY.

SITE AT GATA NO. 96 VILLAGE JAAMSABANT JANUBI PARGANA RICHHA TEHSIL BAHERI, DISTT. BAREILLY ( U.P. )

OWNER DETAIL:--

RAJESH SINGH YADAV ( CHAIRMAN ) S/O SHRI RAM SINGH R/O 172/4, CIVIL LINES NEAR AKSHAR VIHAR, BAREILLY.

LEGEND:--

F.F.T. = FIRE FITTING TANK = 2.0X2.0X3.0 M.  
WT. = WATER TANK = 2.0X2.0X3.0 M.

WATER LINE

SEWER LINE

MAIN HOLE

DOWN CORNER

HOSE REEL

F.H. = FIRE HYDRANT

F.E. = FIRE EXTINGUISHER

F.A. = FIRE ALARM

TREE

SEPTIC TANK

SEPTIC TANK

S.T.P.

REQUIRED 1 R.W.H. = ONE TERRACE AREA / 300

REQUIRED = 1176.57/300 = 3.92 NO.

PROVIDED RAIN WATER HARVESTING = 4 NO.

AREA STATEMENT:--

TOTAL PLOT AREA = 3440.00 SQ.MT.

ALLOWABLE GROUND COVERAGE 50% = 1720.00 SQ.MT.

ALLOWABLE F.A.R ( 1.50 ) = 3440.00 X 1.50 = 5160.00 SQ.MT.

GROUND FLOOR COVERED AREA = 1176.57 SQ.MT. --- 34.20%

FIRST FLOOR COVERED AREA = 1176.57 SQ.MT.

SECOND FLOOR COVERED AREA = 1176.57 SQ.MT.

MINIMITY COVERED AREA = 65.10 SQ.MT.

TOTAL COVERED AREA = 3529.71 SQ.MT.

TOTAL COVERED AREA UNDER F.A.R. = 3529.71 SQ.MT.

ADHIC F.A.R. = 1.026

PARKING CALCULATION:--

1- REQ. PARKING = 3529.71X1/100 = 35.29 ECS OR SAY 35 ECS.

PROVIDED PARKING :-

1- SURFACE PARKING = 36 ECS.

| NORTH / SCALE:--                                                                                  | SHEET TITLE:--                                                                               | OWNER SIGN:-- | ARCHITECT:--   |
|---------------------------------------------------------------------------------------------------|----------------------------------------------------------------------------------------------|---------------|---|
| <br>AS SHOWN | 1- BUILD. PLAN, ELEVATION, SECTION<br>2- SITE PLAN<br>3- DETAIL OF FOUNDATION<br>4- KEY PLAN |               | PAWAN BHATT<br>March<br>P6-7 BEHIND B.B.L. SCHOOL<br>O.D. PURAM BAREILLY.<br>9837059454 ( M )<br> |